


THE DARING

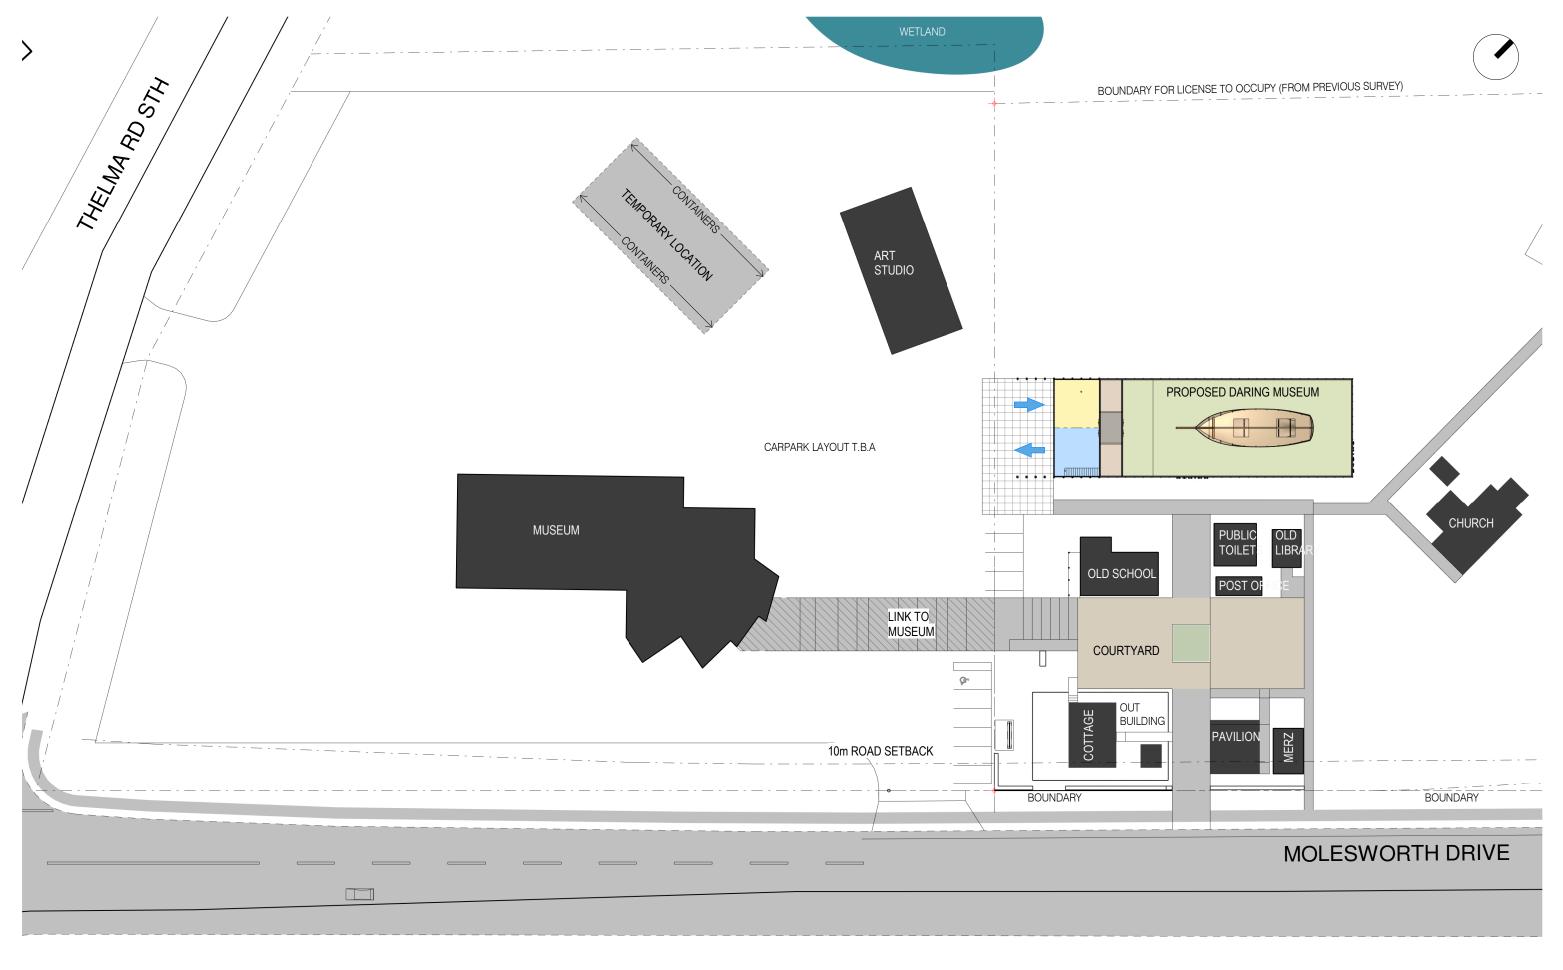

17118

■ ISSUE DATE 20/01/2021

■ JOB NO

THE DARING

■ DWG NO. **D011**

■ REVISION

■ SCALE 1:500

DARING SITE PLAN

DESIGN STUDY 2

■ SHEET TITLE

■ ISSUED FOR



