

Attachment B **Map 36 Series Two Operative DP Resources**



Scale: 1" = 5,000' @ A3




KAIPABA DISTRICT PLAN - OPERATIVE VERSION - NOVEMBER 2013

Map Series Two
Sites, Features and Units : Dargaville

Map 36 of 60



Attachment B · Map36 Series One Operative DP Zonings

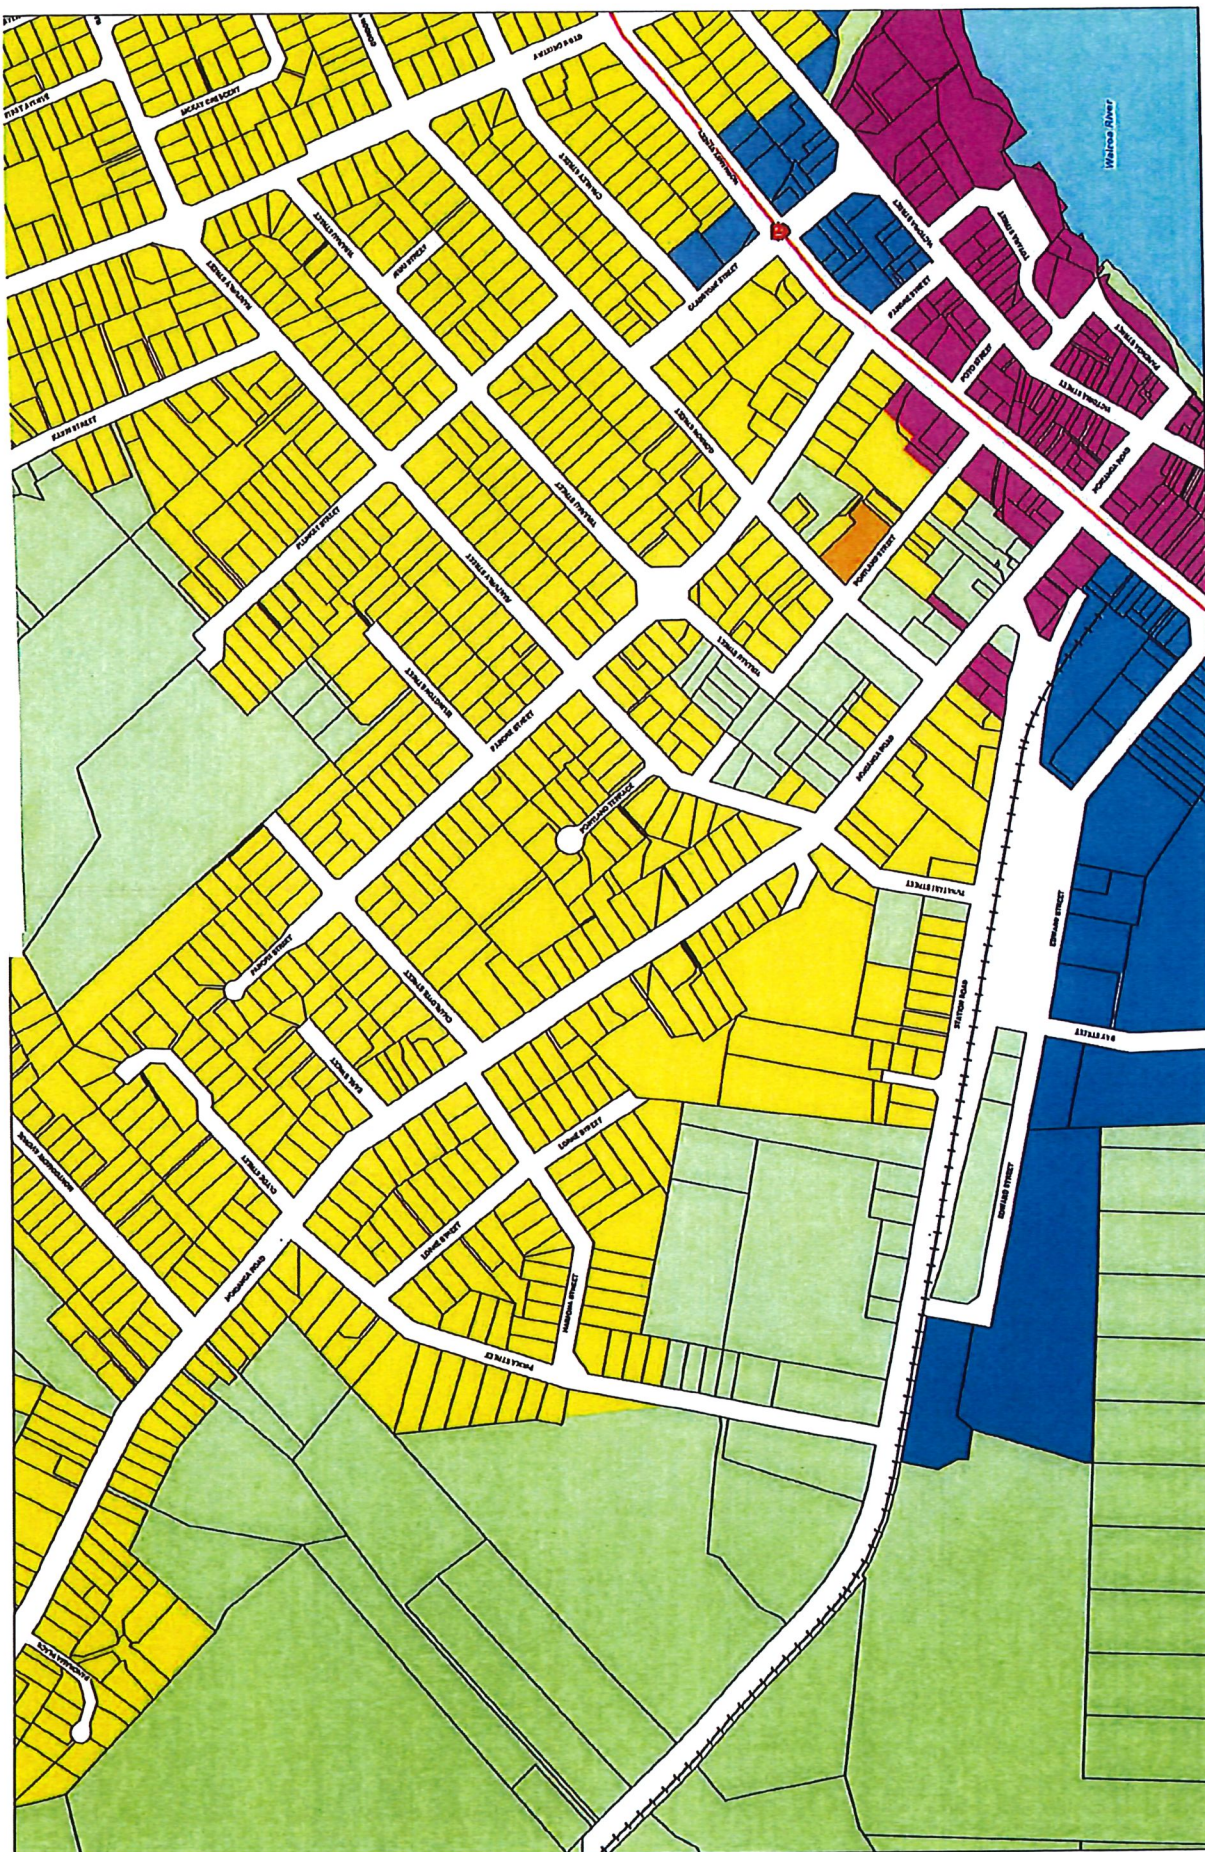

 KAIPARA DISTRICT COUNCIL Council of Kaipara · Incorporated 1989	Scale: 1:5,000 @ A3 Contains Crown Copyright Data. Crown Copyright Reserved.	KAIPARA DISTRICT PLAN - OPERATIVE VERSION - NOVEMBER 2013 Map Series One Land Use : Dargaville	Map 36 of 60  0 9 10
--	---	--	---

Attachment B Extract from E-Plan Corrected Map

