


LEGEND

- MAJ CONTOUR
- MIN CONTOUR
- PROPERTY BDY
- FENCE
- RETAINING WALL
- TOP OF BANK
- BOTTOM OF BANK
- SANITARY SEWER
- STORMWATER
- FLOWLINES
- DRAIN
- GRAVEL
- CONCRETE/SEAL
- PLANTINGS
- PROPOSED BUILDING SITE
- TREES / GARDEN

NOTE:

- ANY QUERIES SHOULD BE DIRECTED TO PACIFIC COAST SURVEYS LTD.
- COORDINATES ARE IN TERMS OF MOUNT EDEN CIRCUIT 2000.
- VERTICAL DATUM NZVD2016 SM 1154 SO 60069 4.18m
- ALL PHOTO OVERLAY BOUNDARIES ARE INDICATIVE ONLY.
- MAJOR CONTOUR LINES ARE AT 1m INTERVALS.

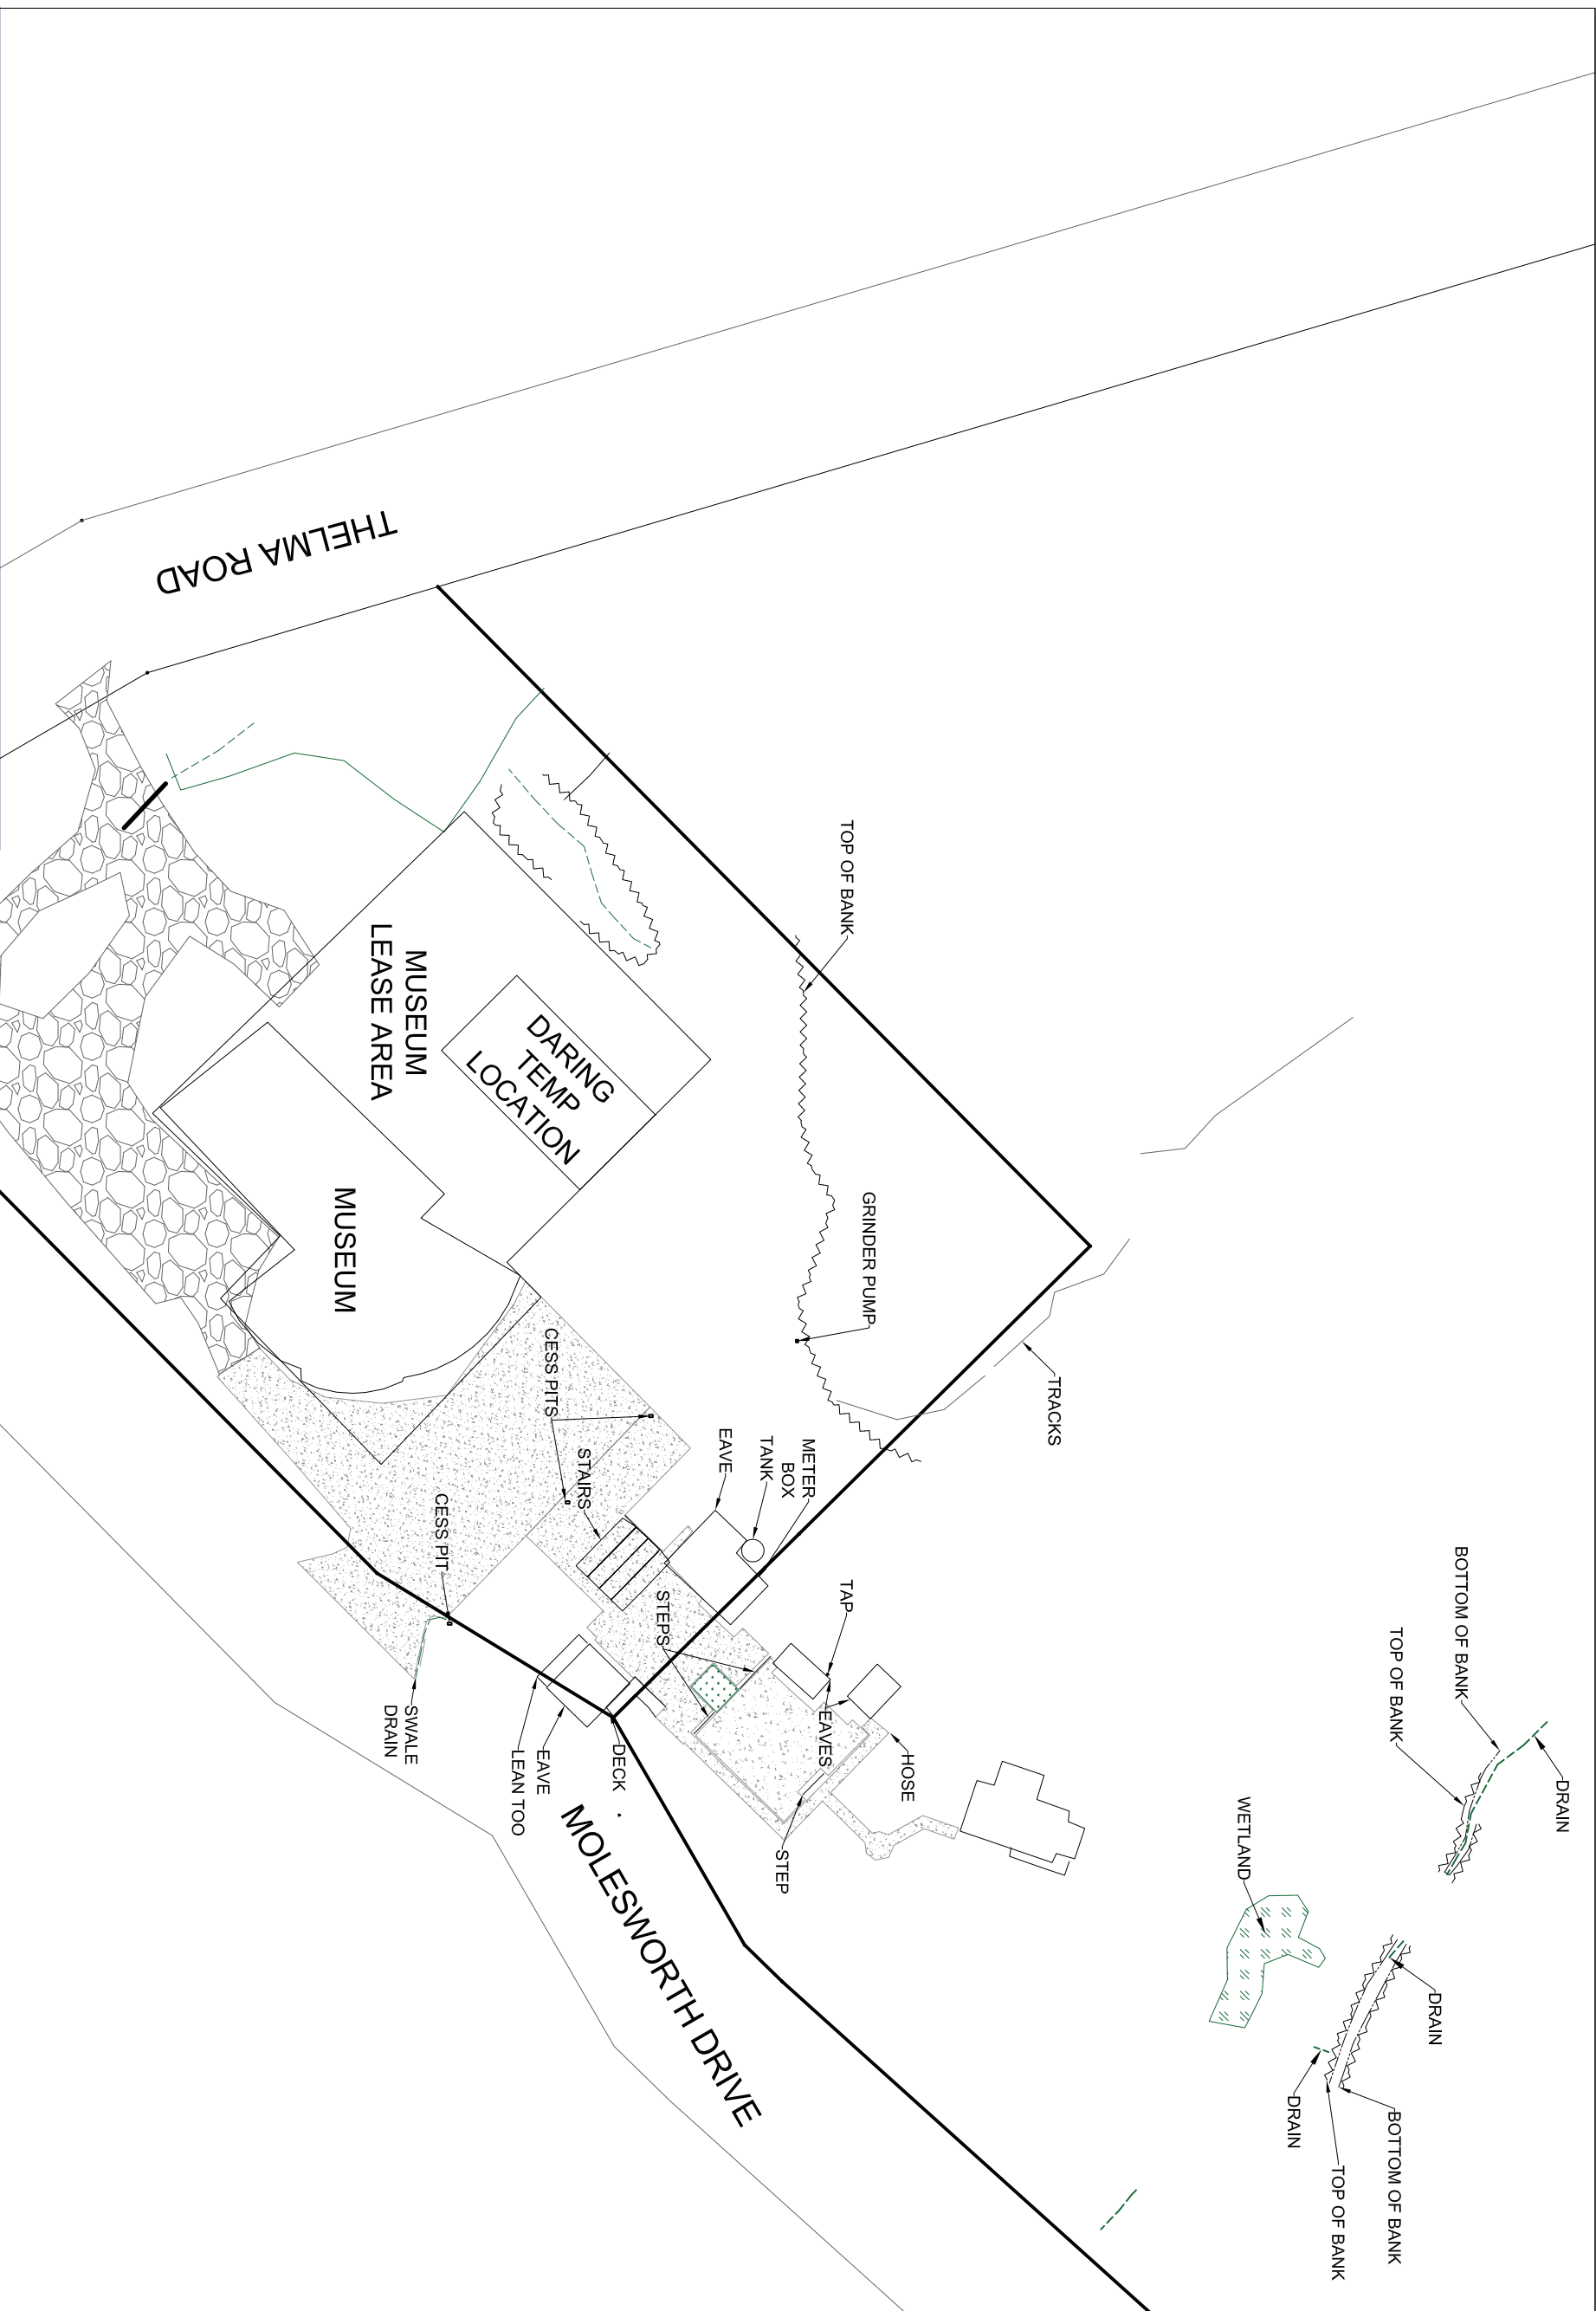

PACIFIC COAST SURVEYS

0800 PACIFIC (0800 722 434)  
info@pacificcoastsurvey.com  
www.pacificcoastsurvey.com

SITE SURVEY

MANGAWHAI HISTORIC VILLAGE

CLIENT  
KAIPARA DISTRICT COUNCIL

FILE 1708  
REVISION 2  
DATE MARCH 2021  
SCALE 1:800 @ A3  
COUNCIL FILE RM  
PAGE 1 OF 1

SITE SURVEY OF  
LOT 2 DP 450057